

4'8"


14'0"

24

22'0"

4'0"

SOUTH ELEVATION
ABBAY GRANARY

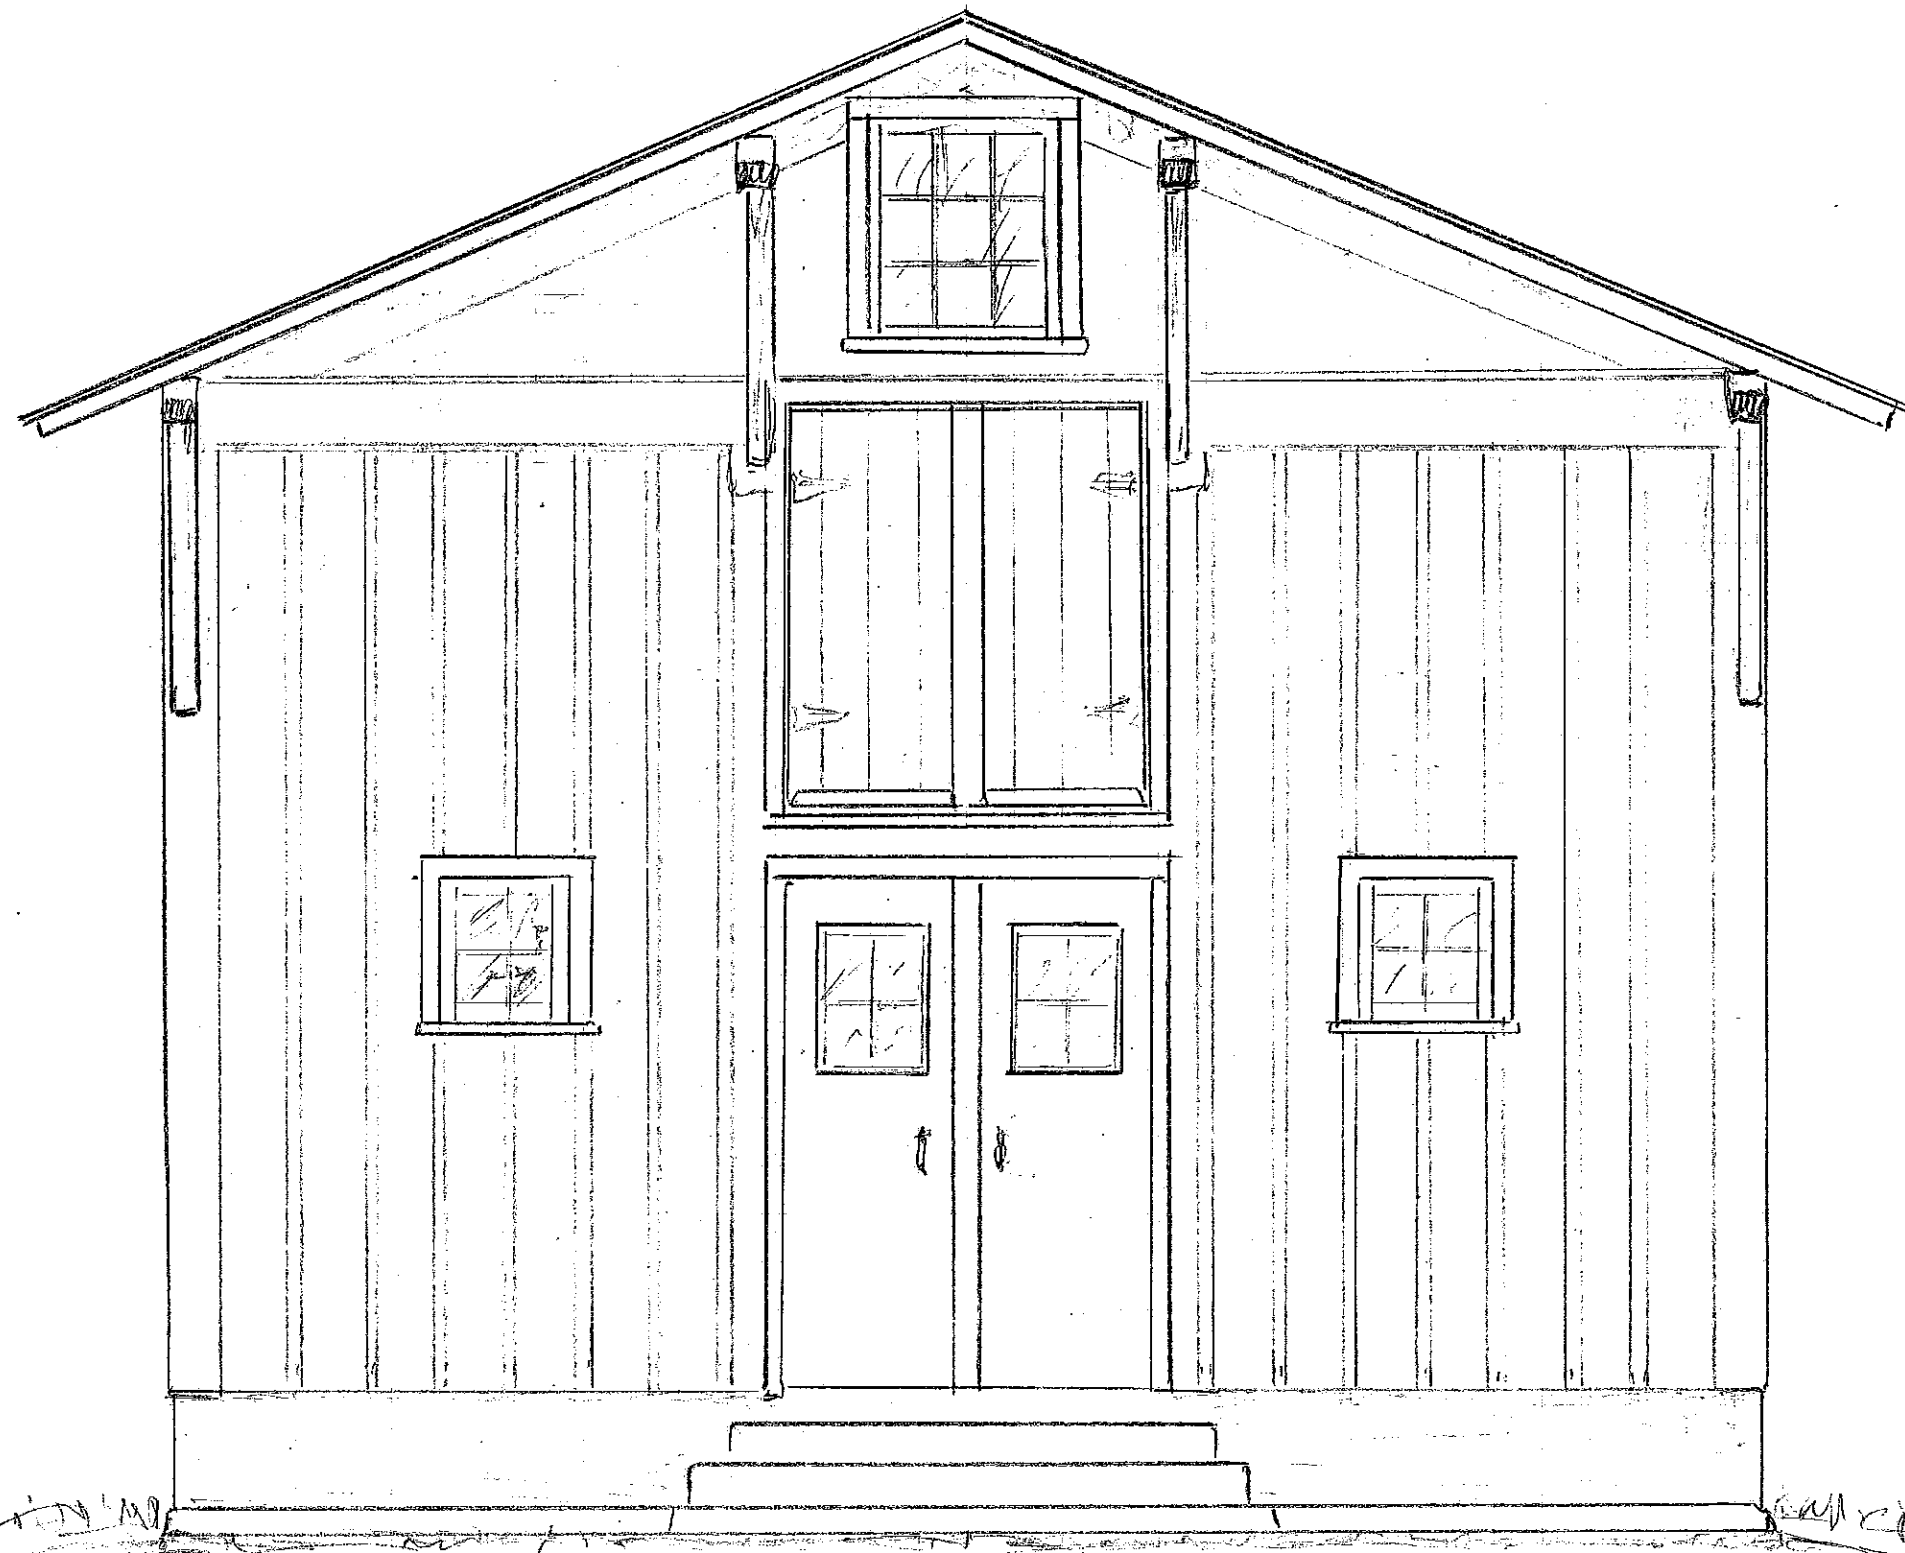

+

4'8"

+

14'0"

+

24

Grade

11'4" MB



11'4" MB

+


22'0"

+


EAST ELEVATION
ABBAY GRANARY

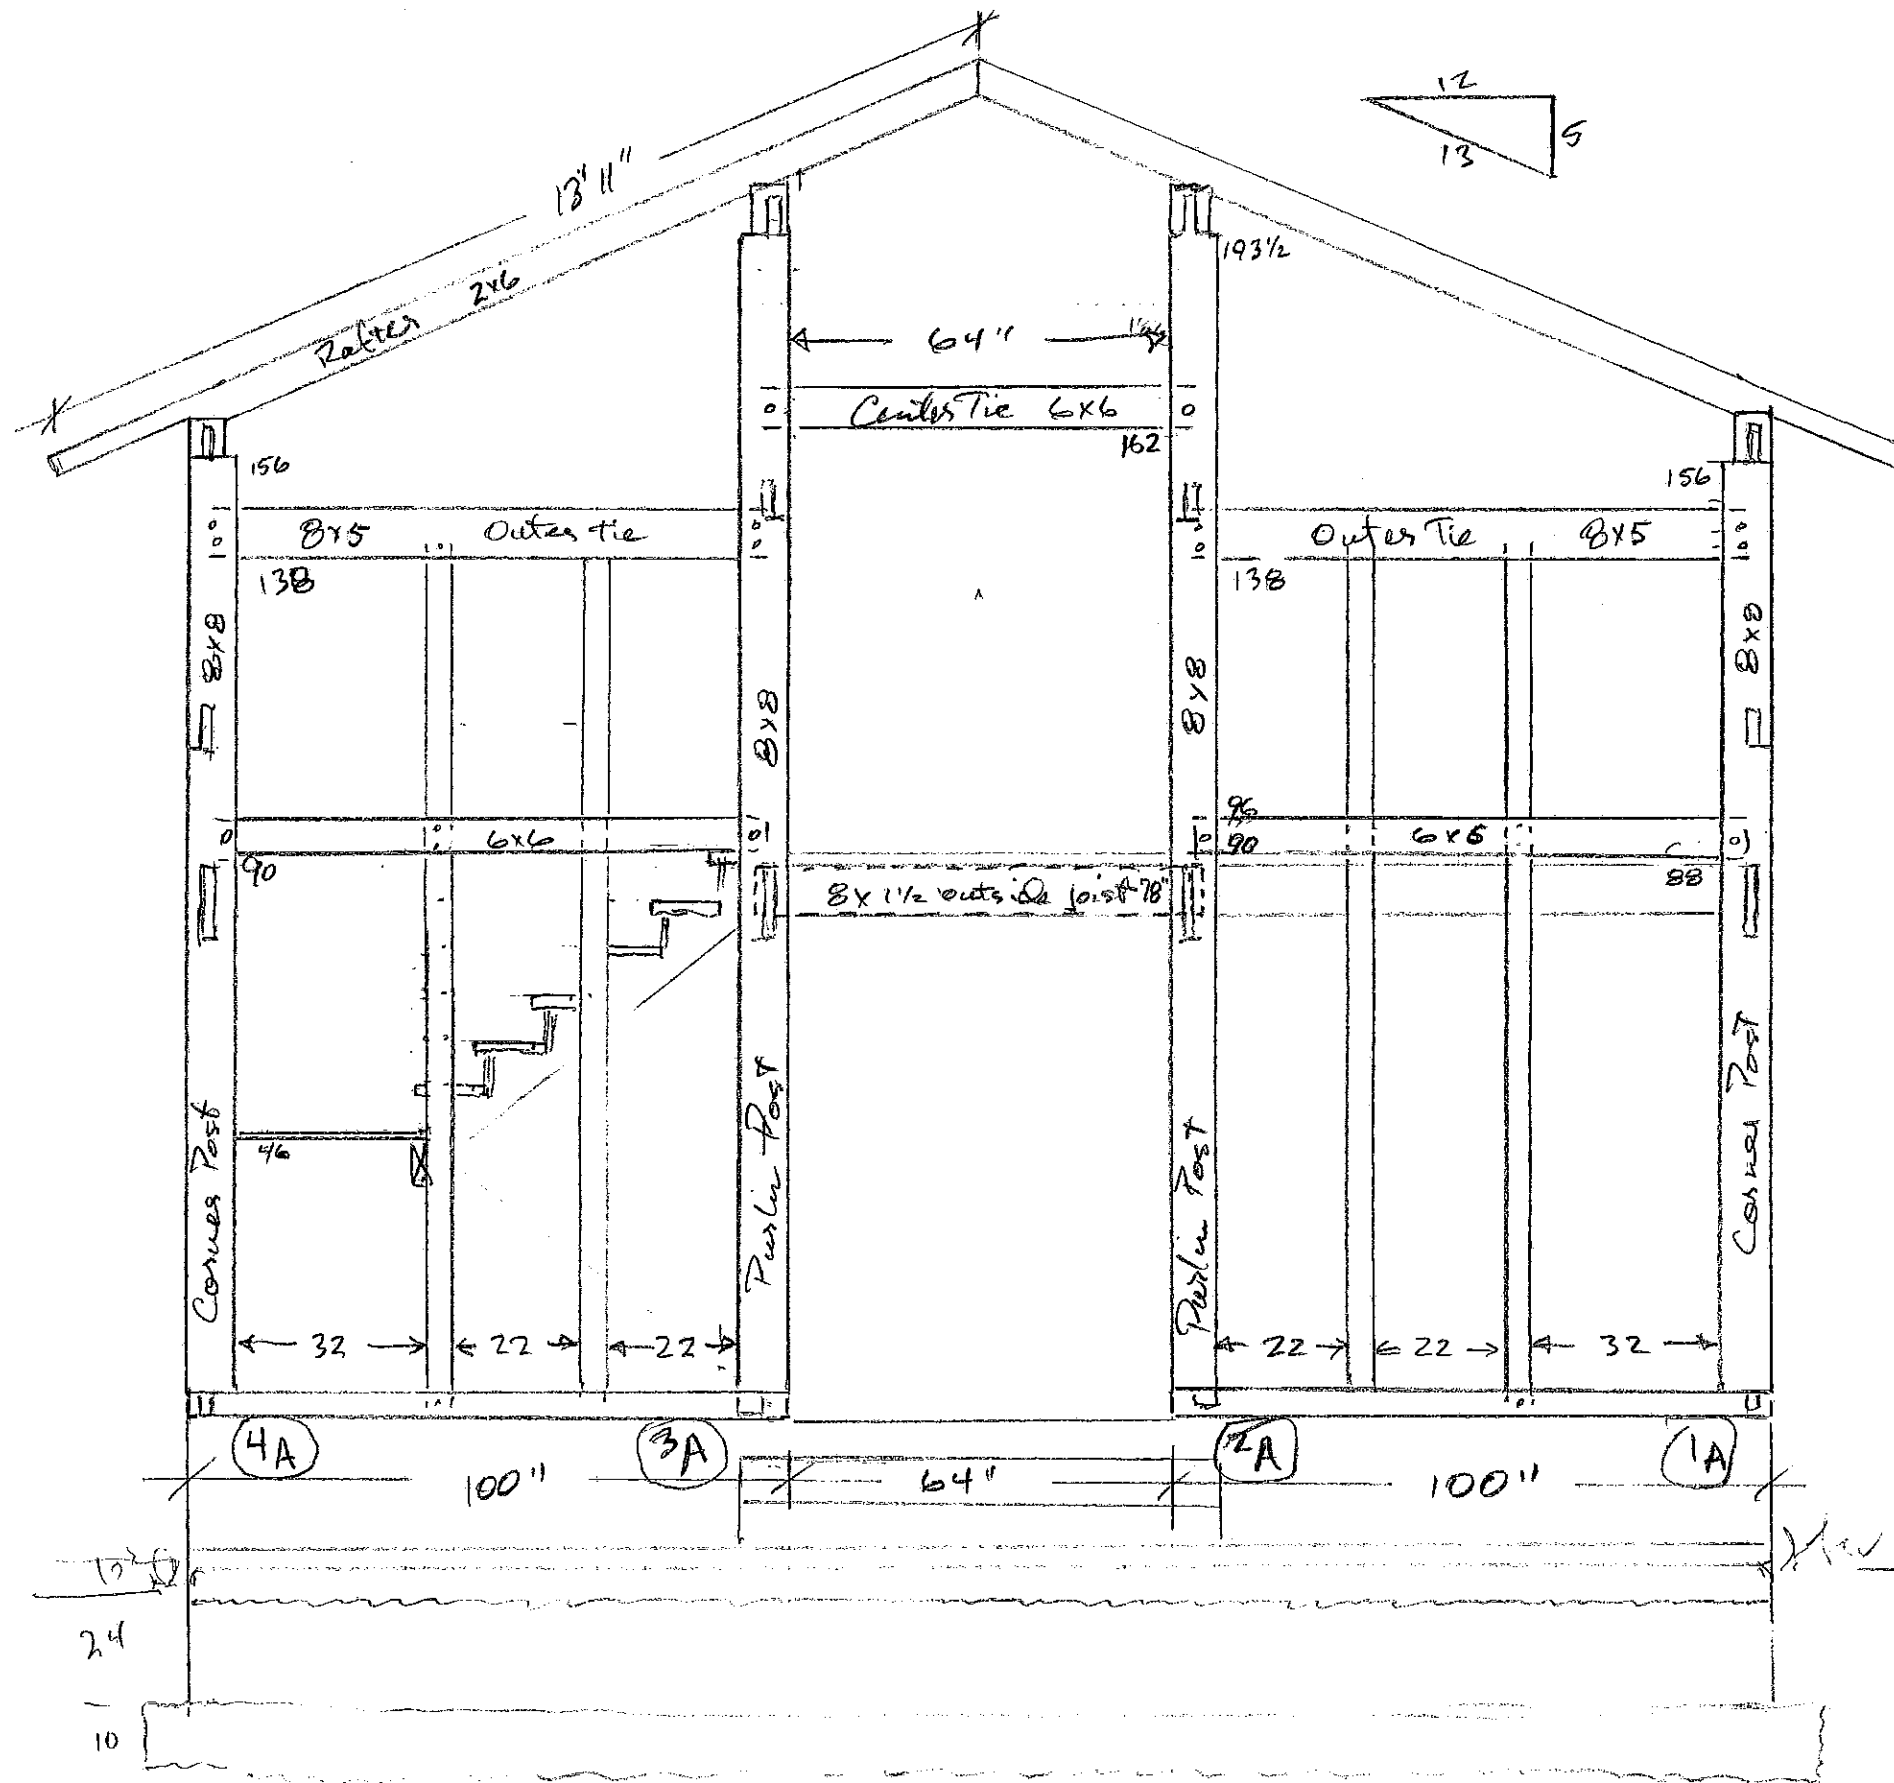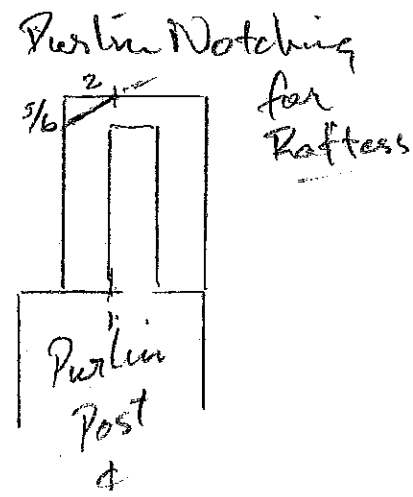

EAST FRAME ELEVATION
 ABBEY GRANARY

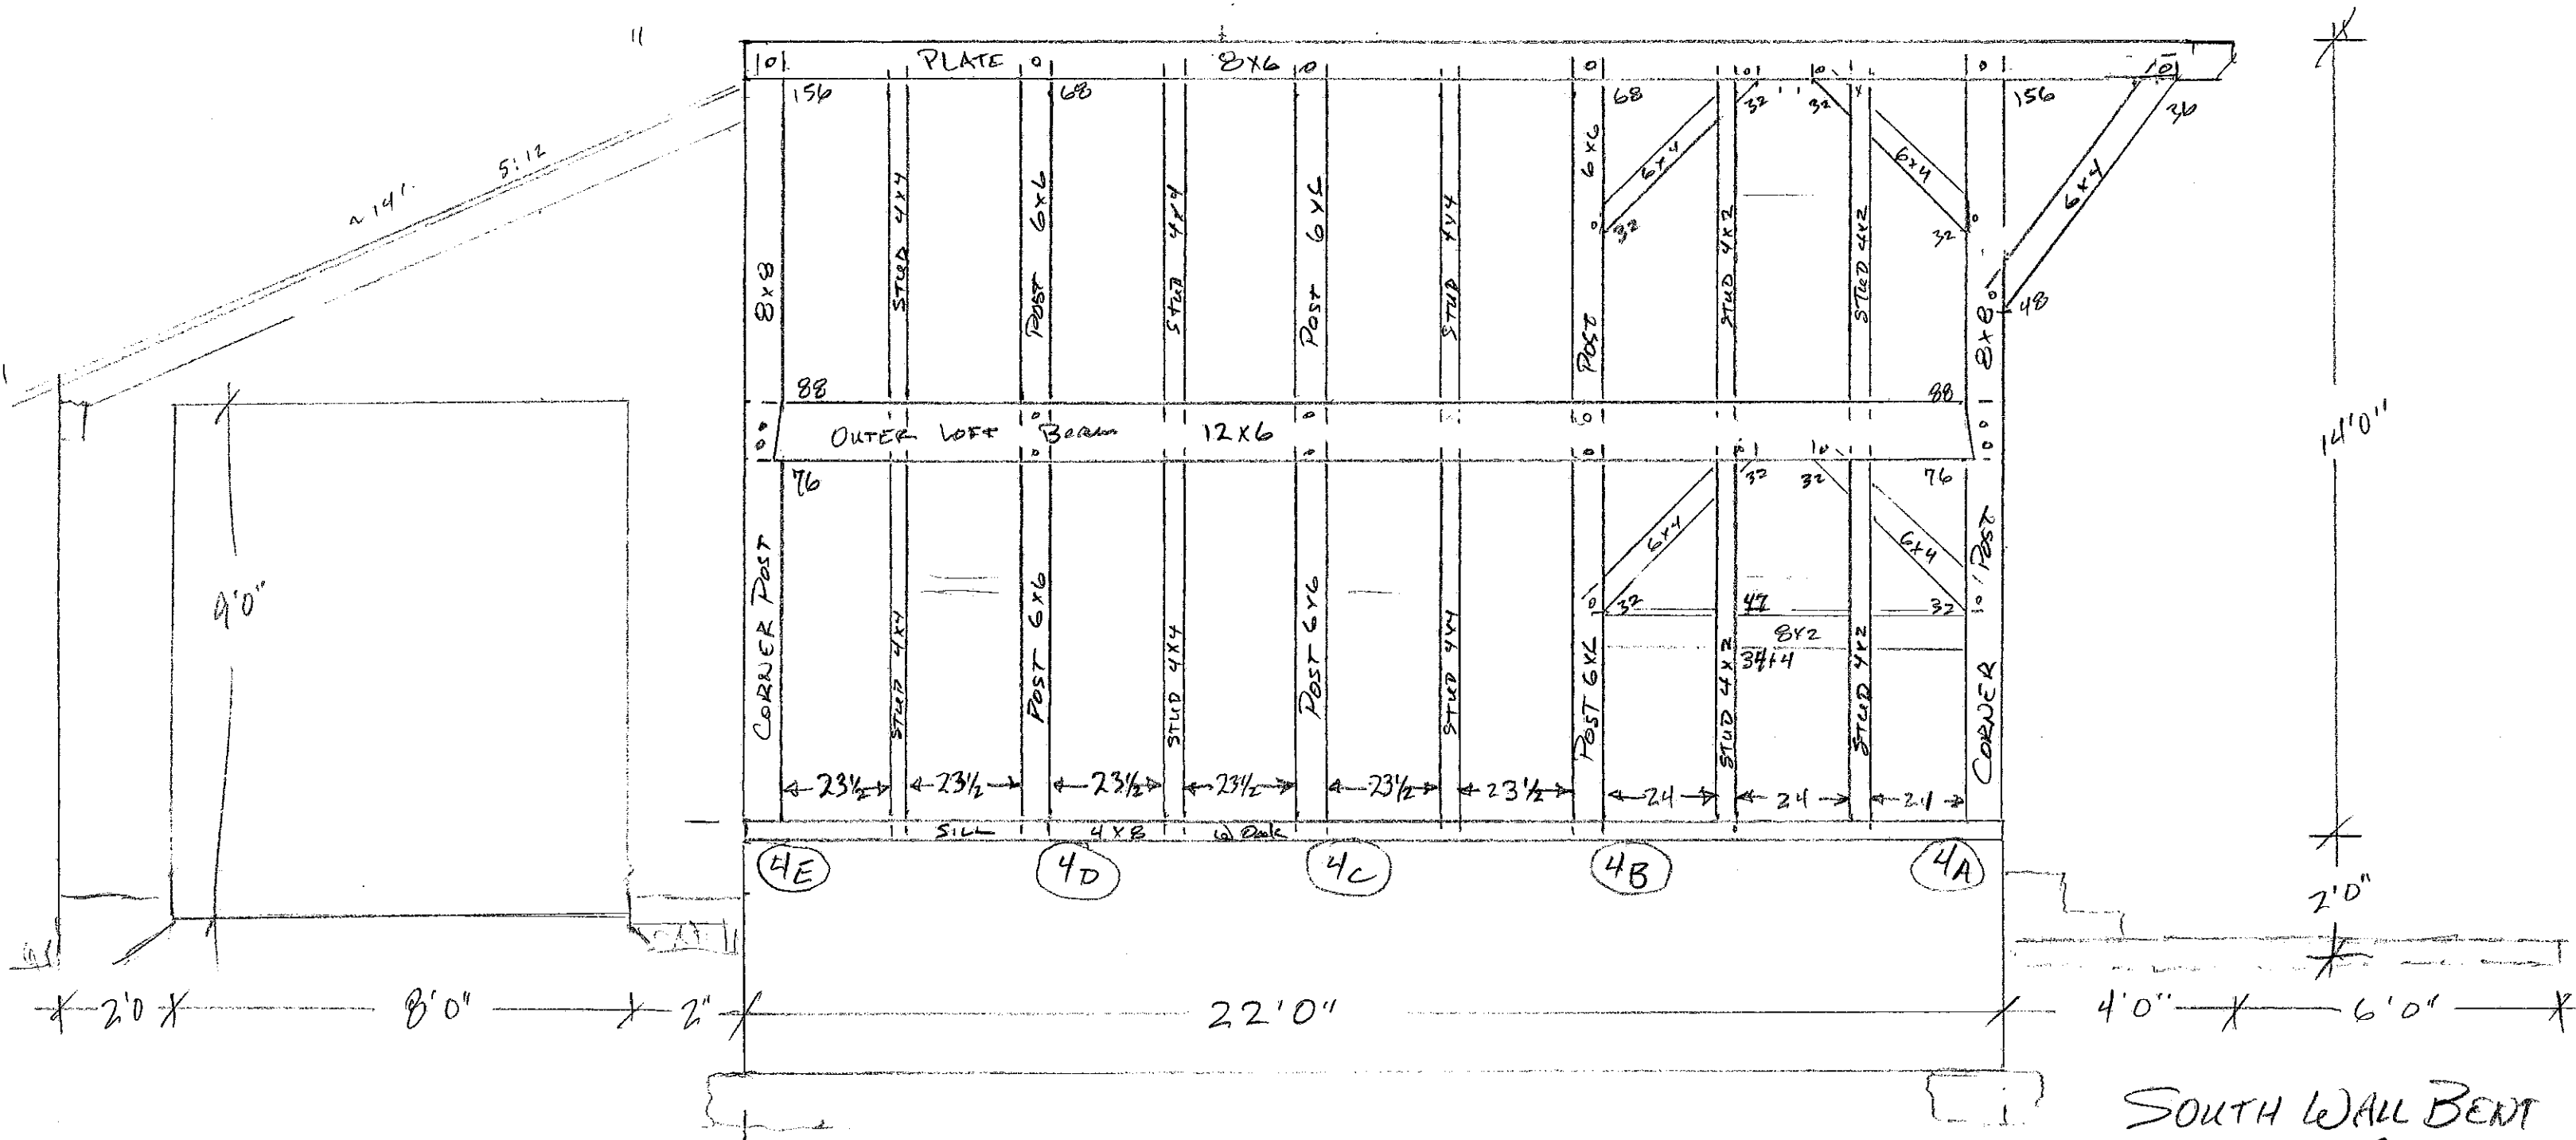

SOUTH WALL BENT
 ABBEY GRANARY

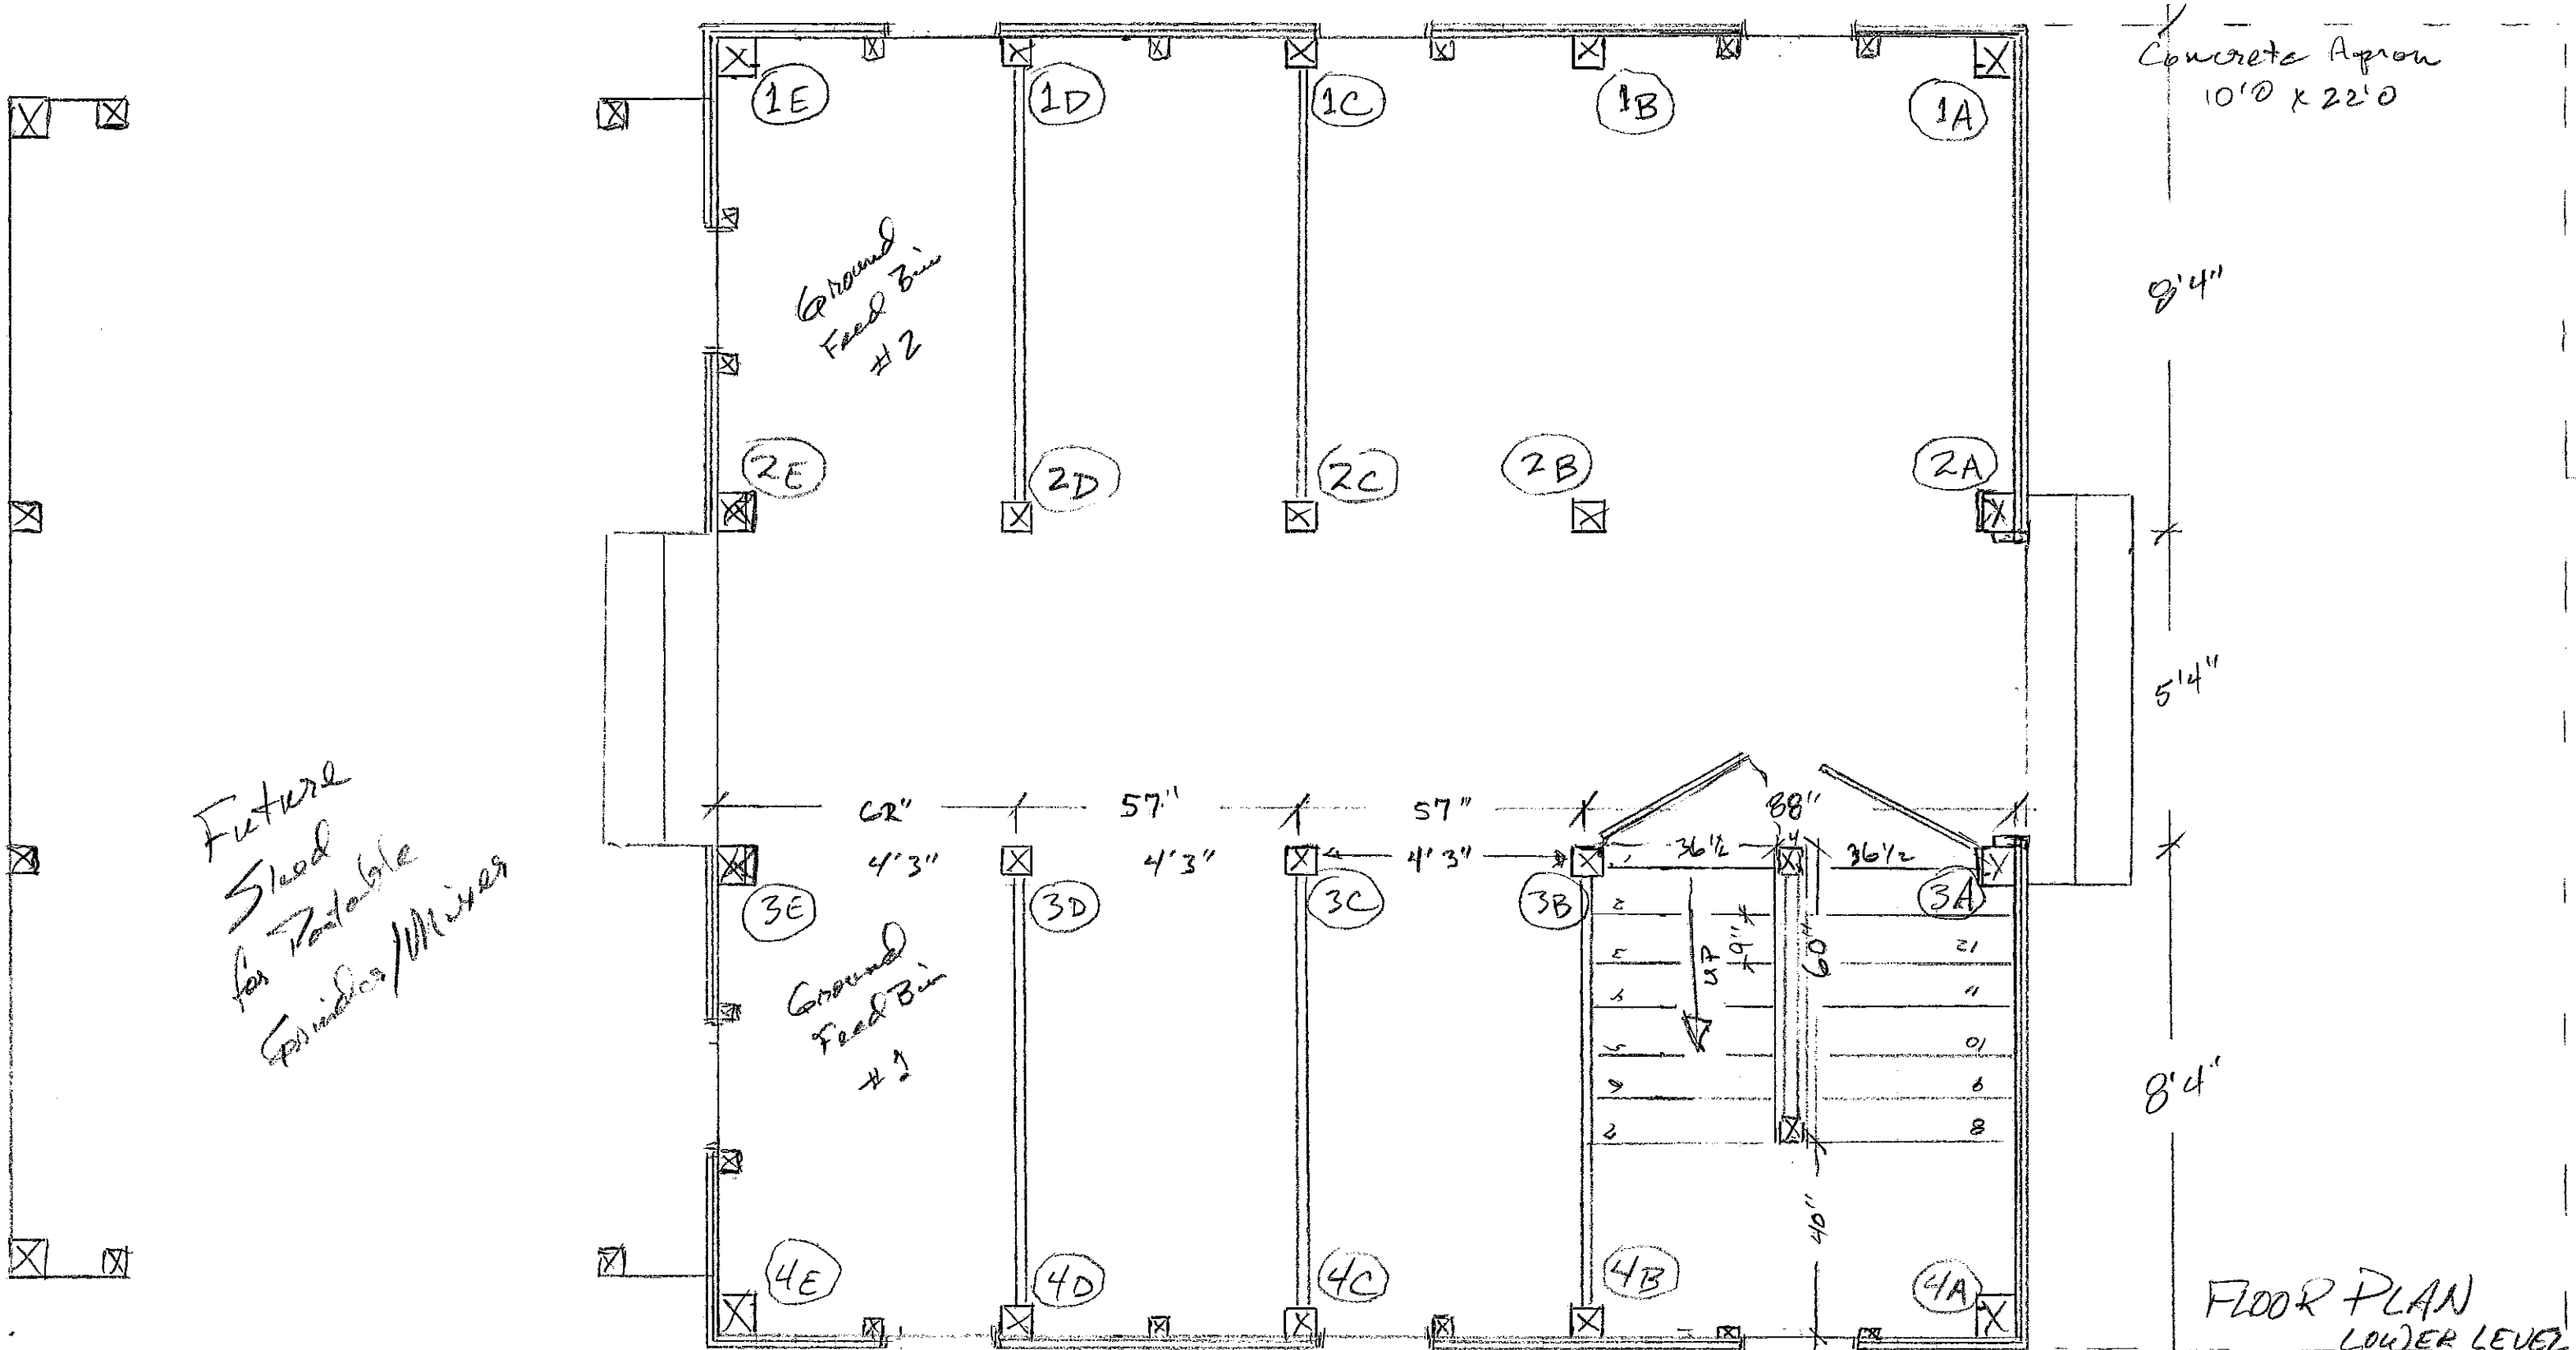

Concrete Apron
10'0" x 22'0"

9'4"

5'4"

8'4"


Ground Feed Bin #2

Ground Feed Bin #1

Future Steel for Portable Feeders/Mixers

2	21
5	11
5	01
7	6
2	8

FLOOR PLAN
LOWER LEVEL
ABBEY'S GRANARY

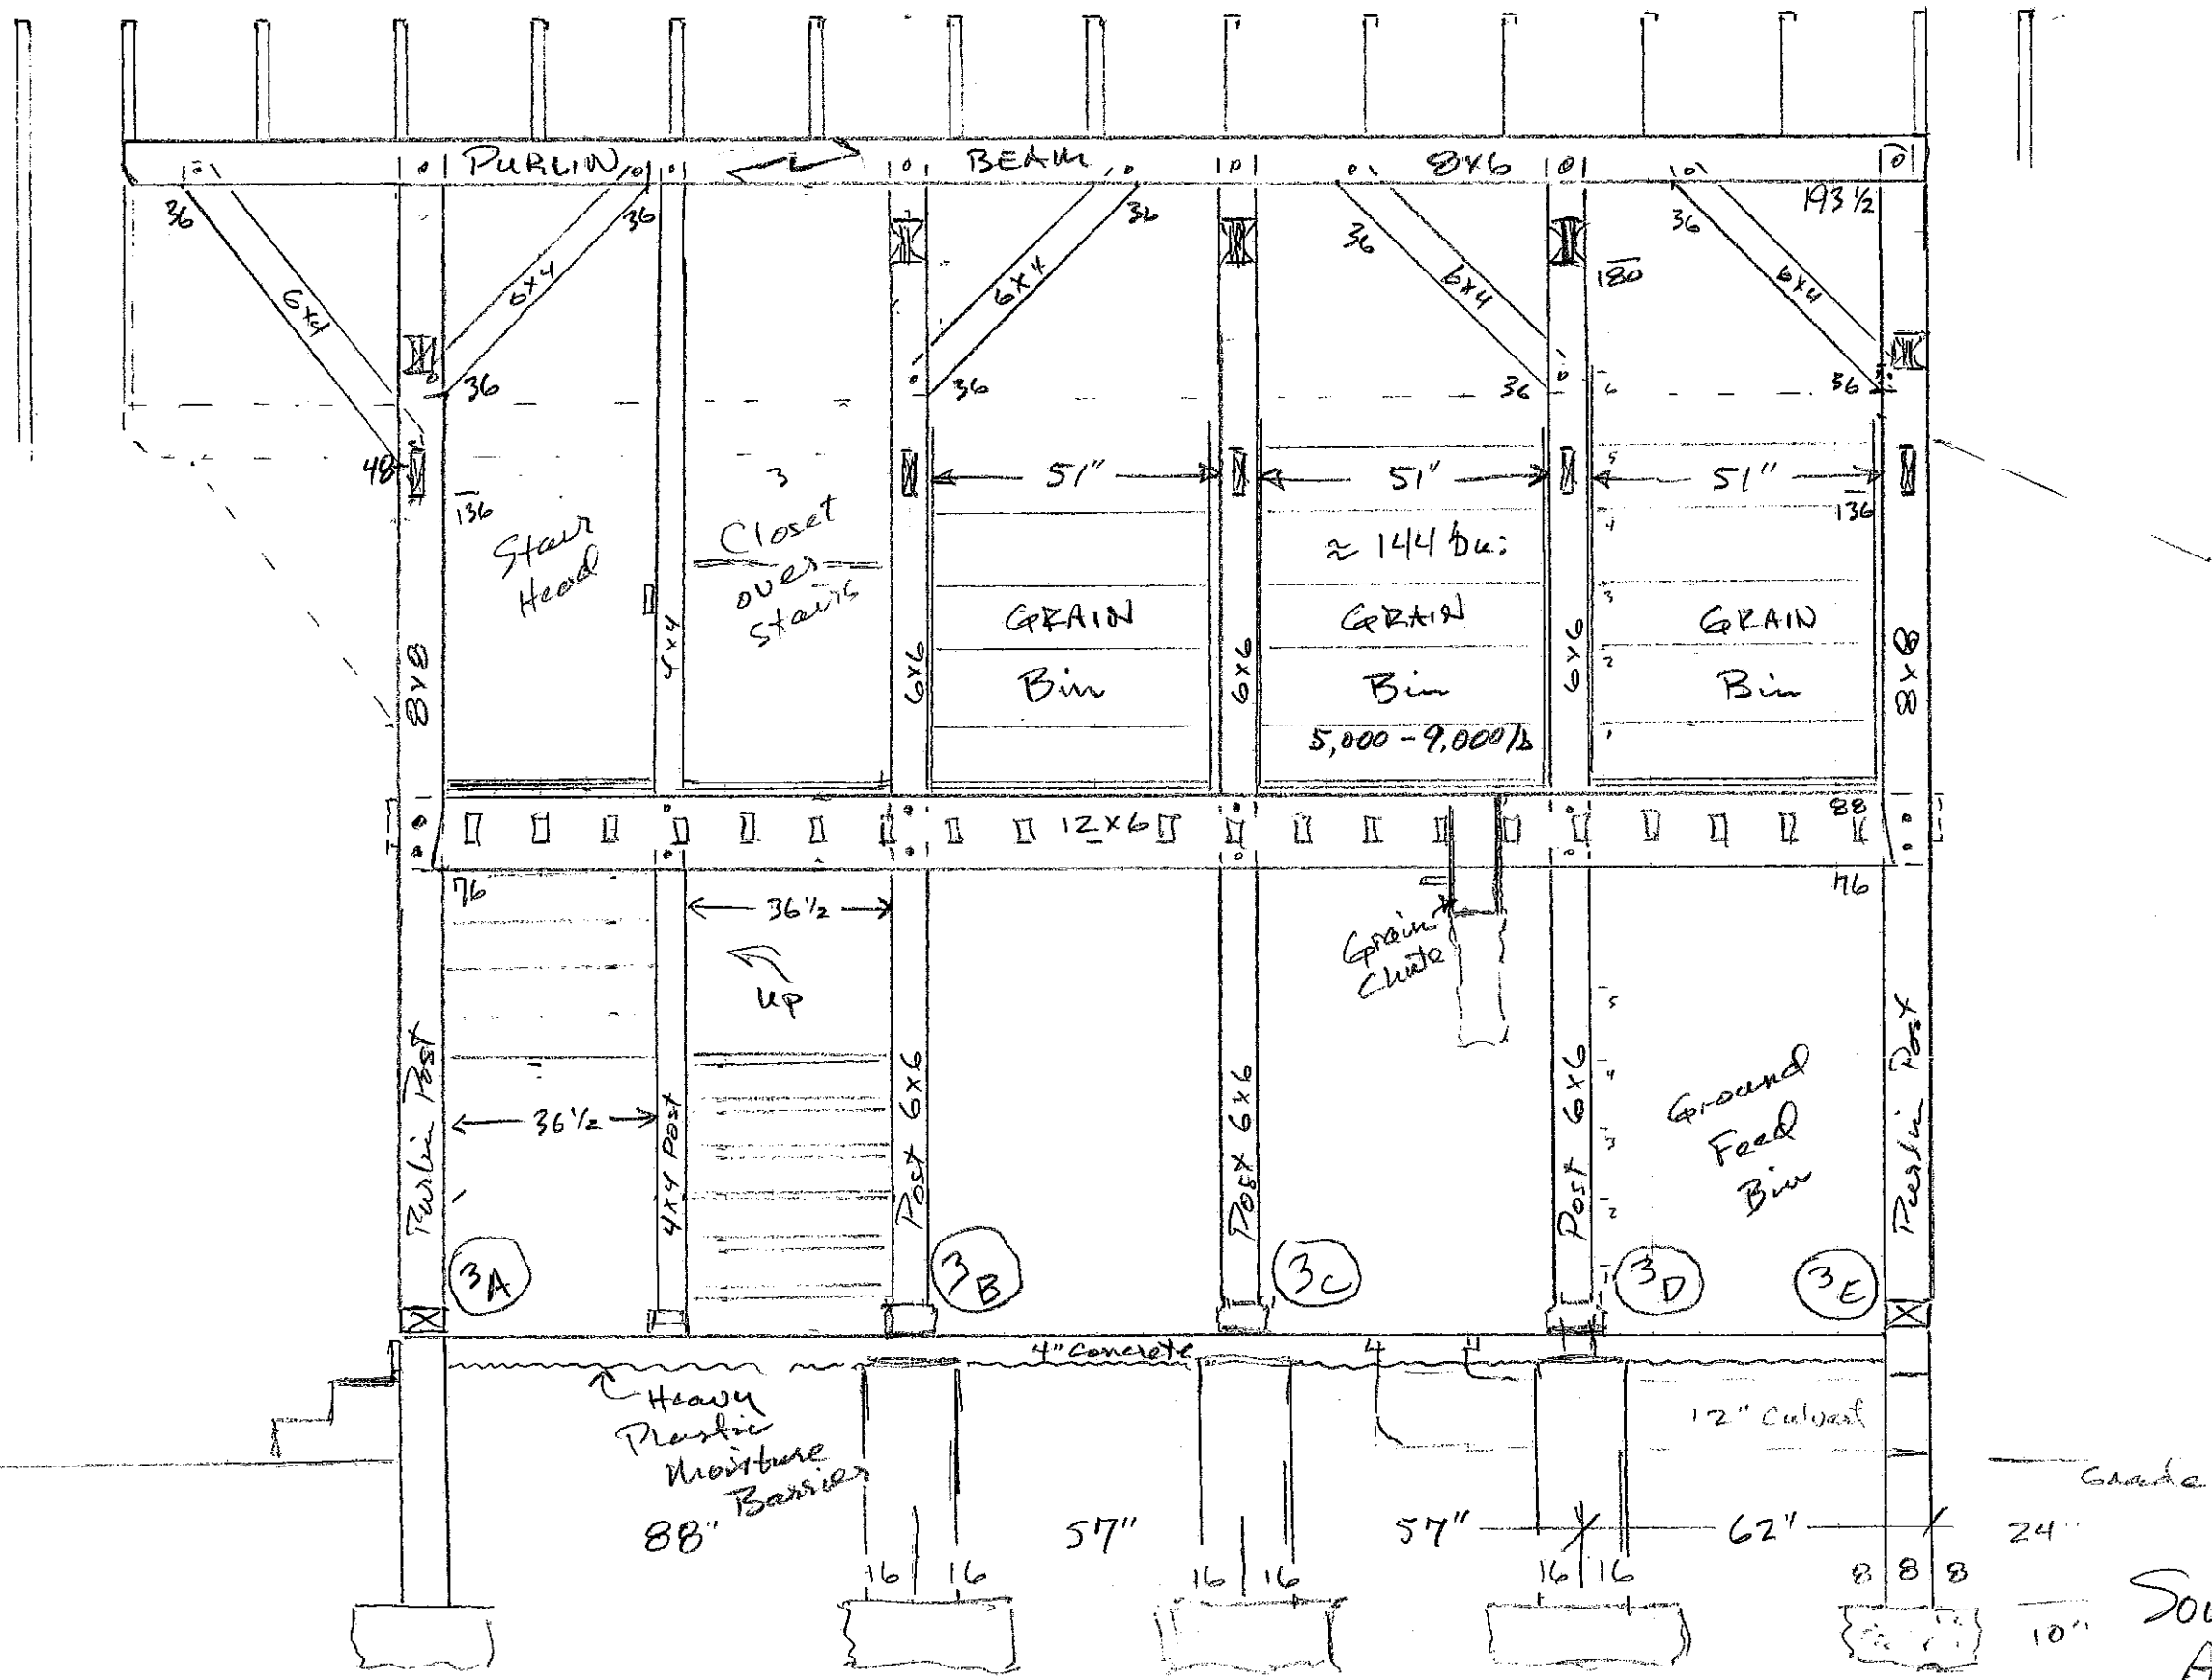

SOUTH CTR BENT
 ABBEY GRANARY